




1 MAIN FLOOR PLAN
 SCALE: 1/4" = 1'-0"
 SQUARE FOOTAGE: 2430 sqft

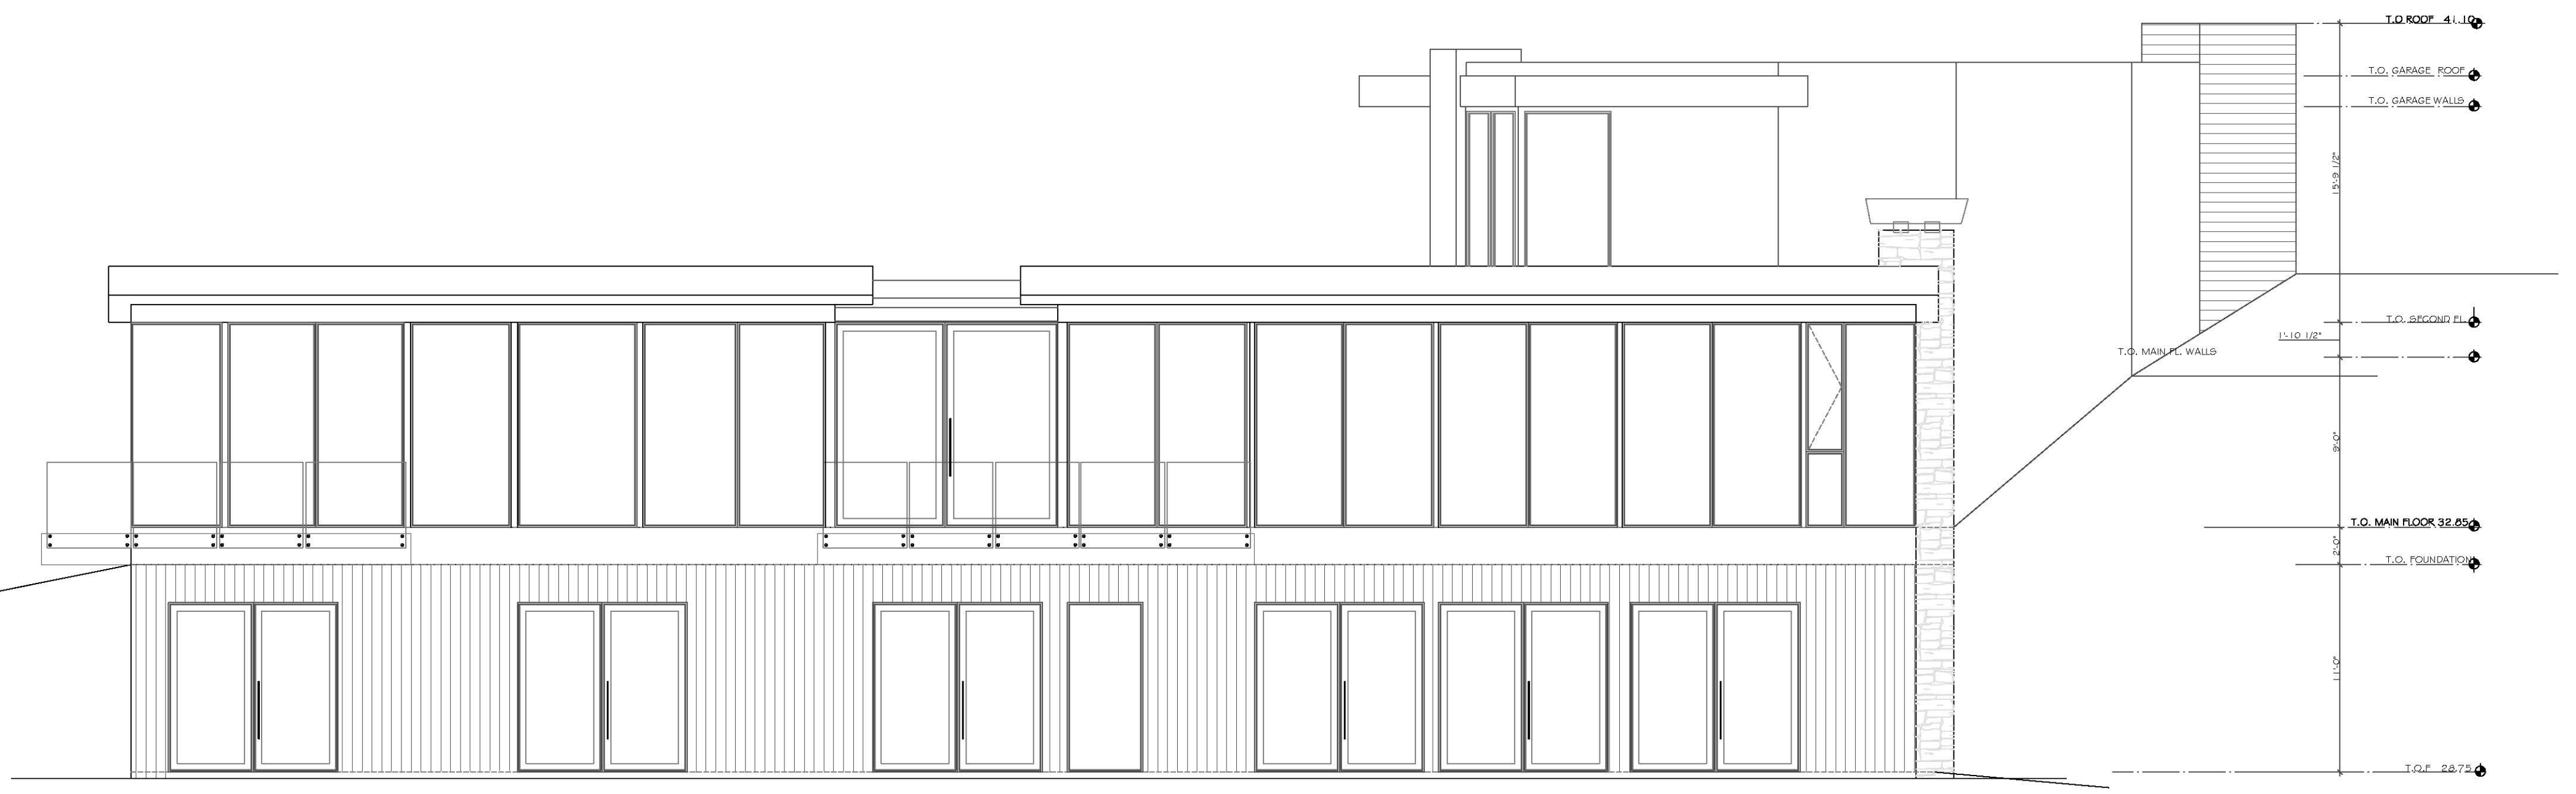

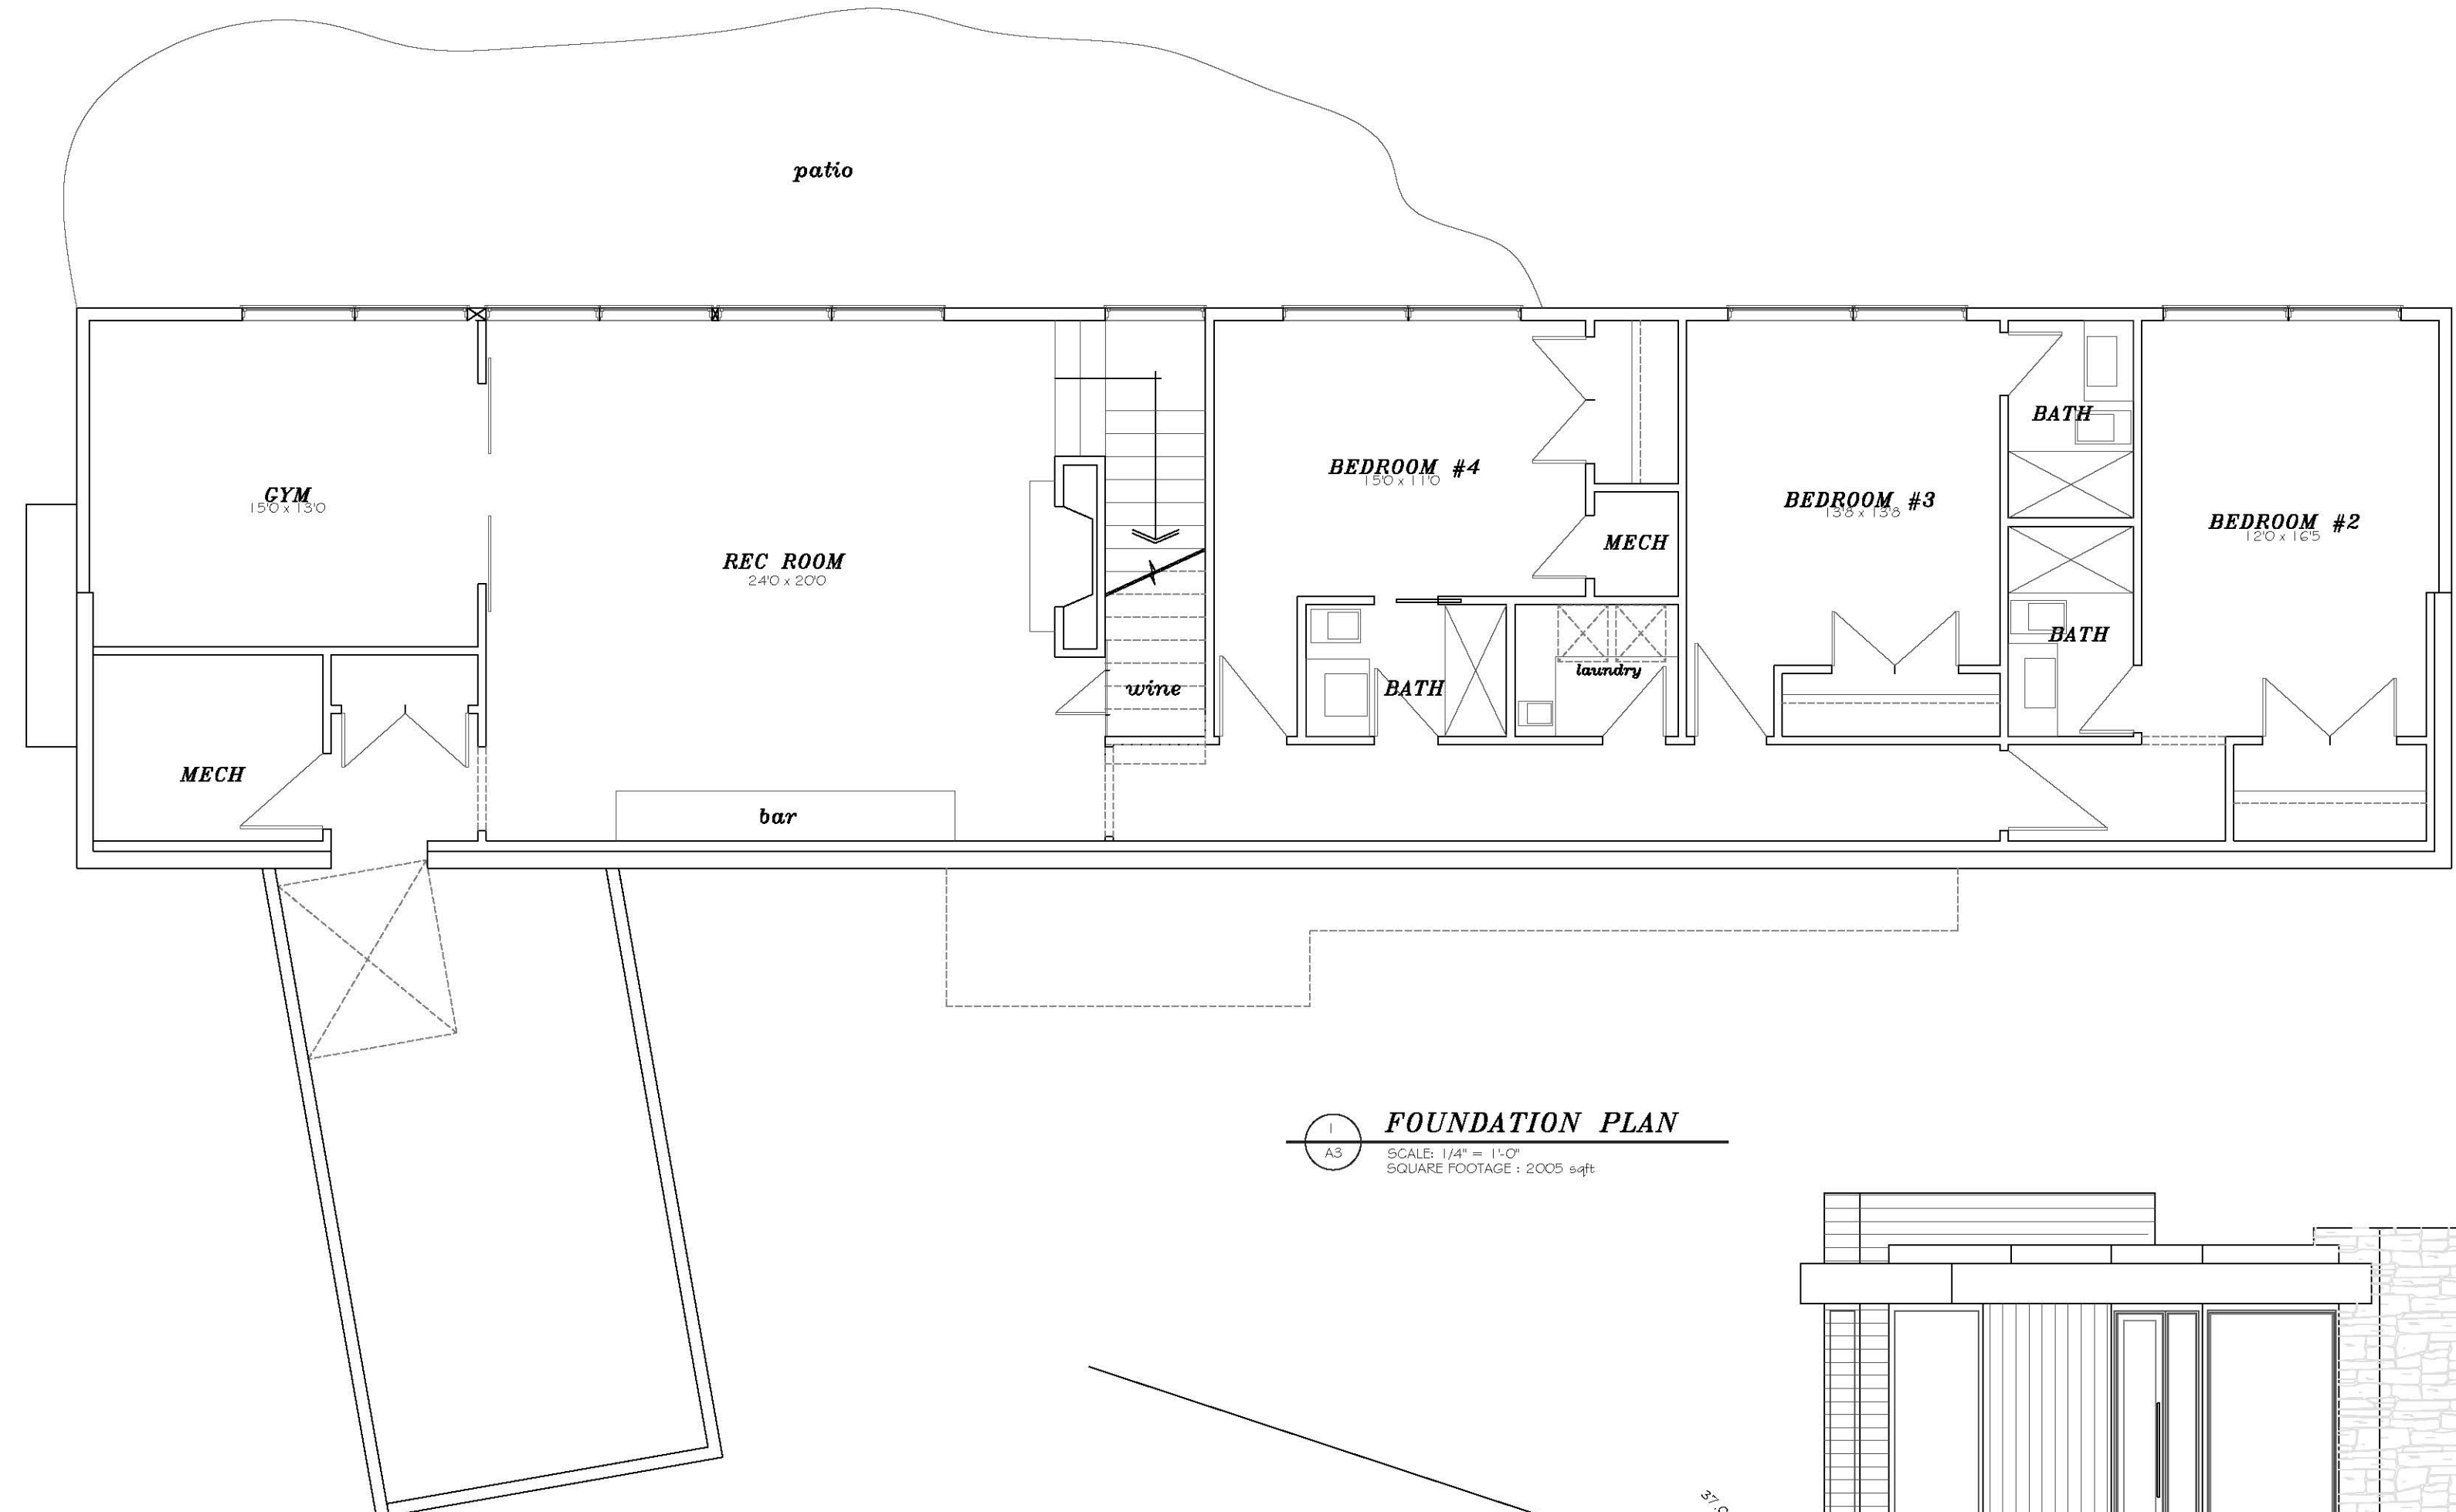

1
 A3
FOUNDATION PLAN
 SCALE: 1/4" = 1'-0"
 SQUARE FOOTAGE: 2005 sqft

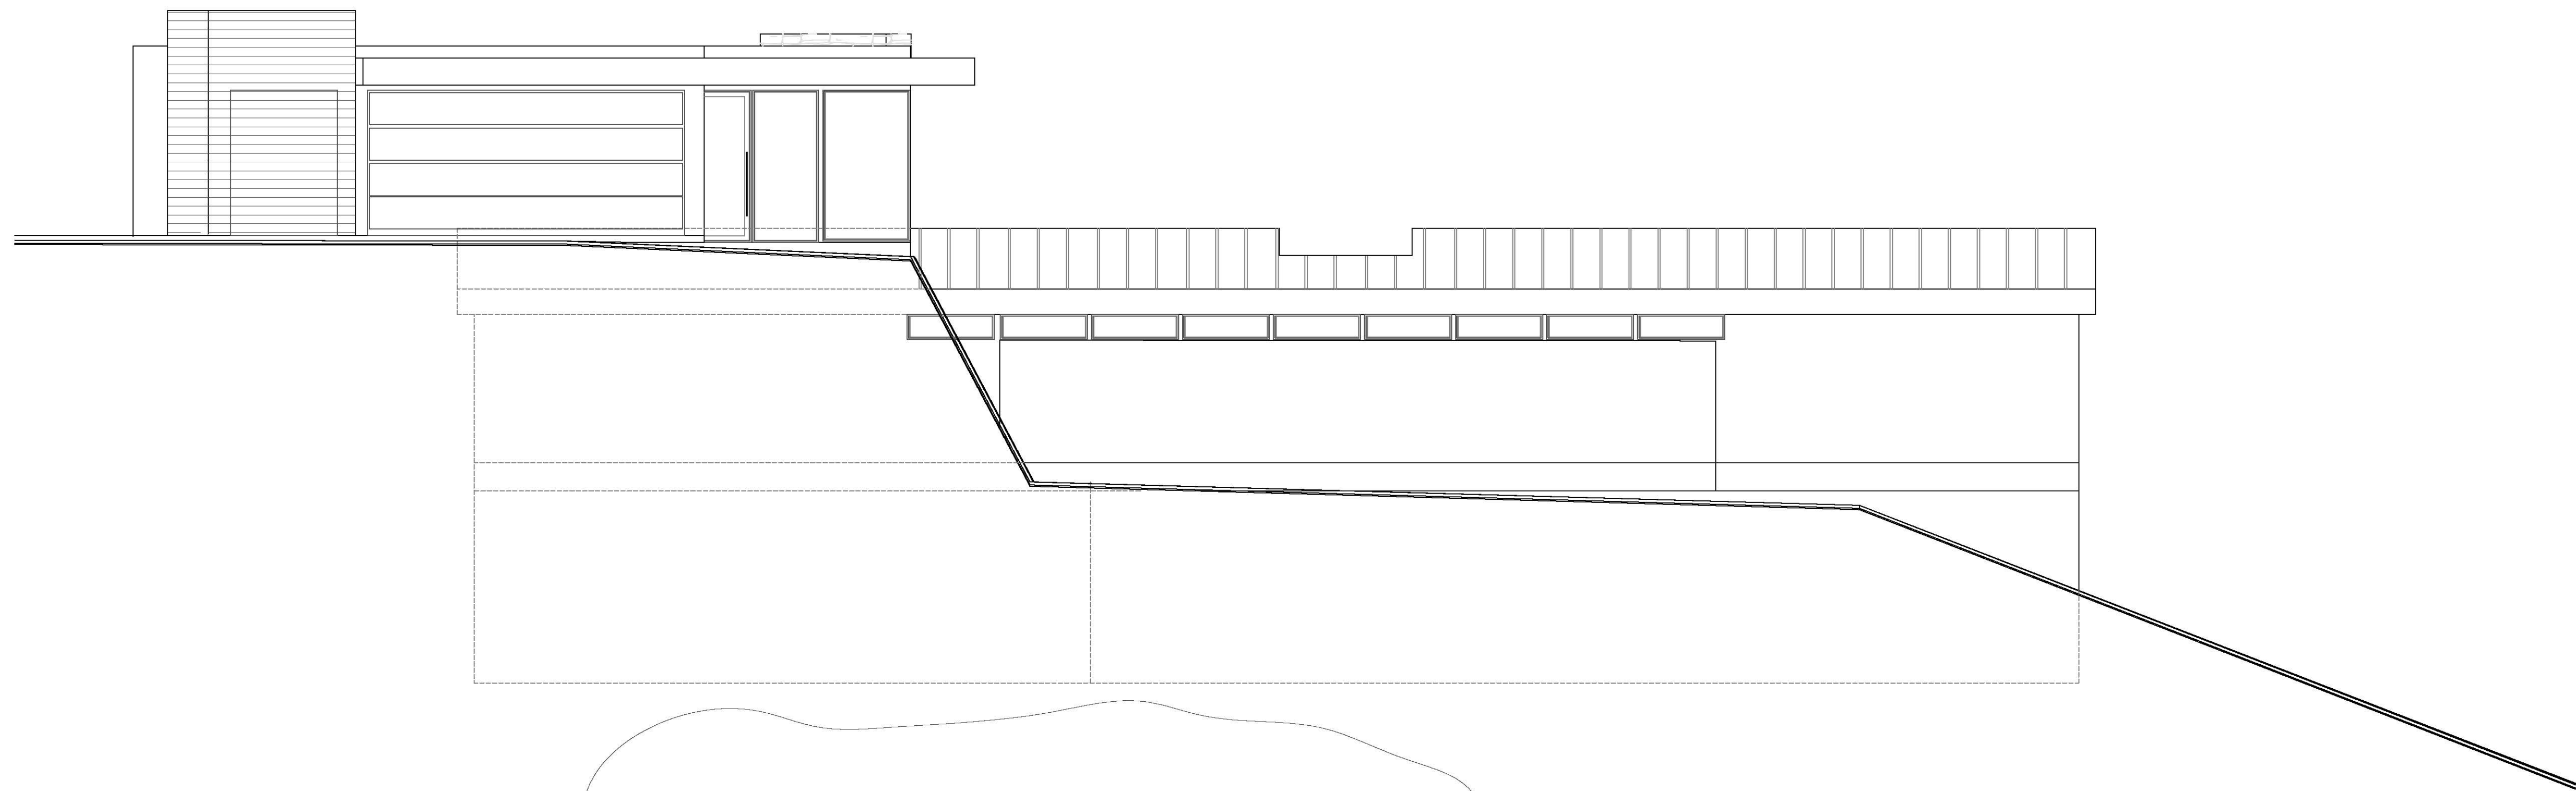



